



TYPICAL FLOOR PLAN (3/F-46/F) (BLOCK 3)


NOTE: 1. SUPPLEMENT (GRADE) = 2.5 MTR

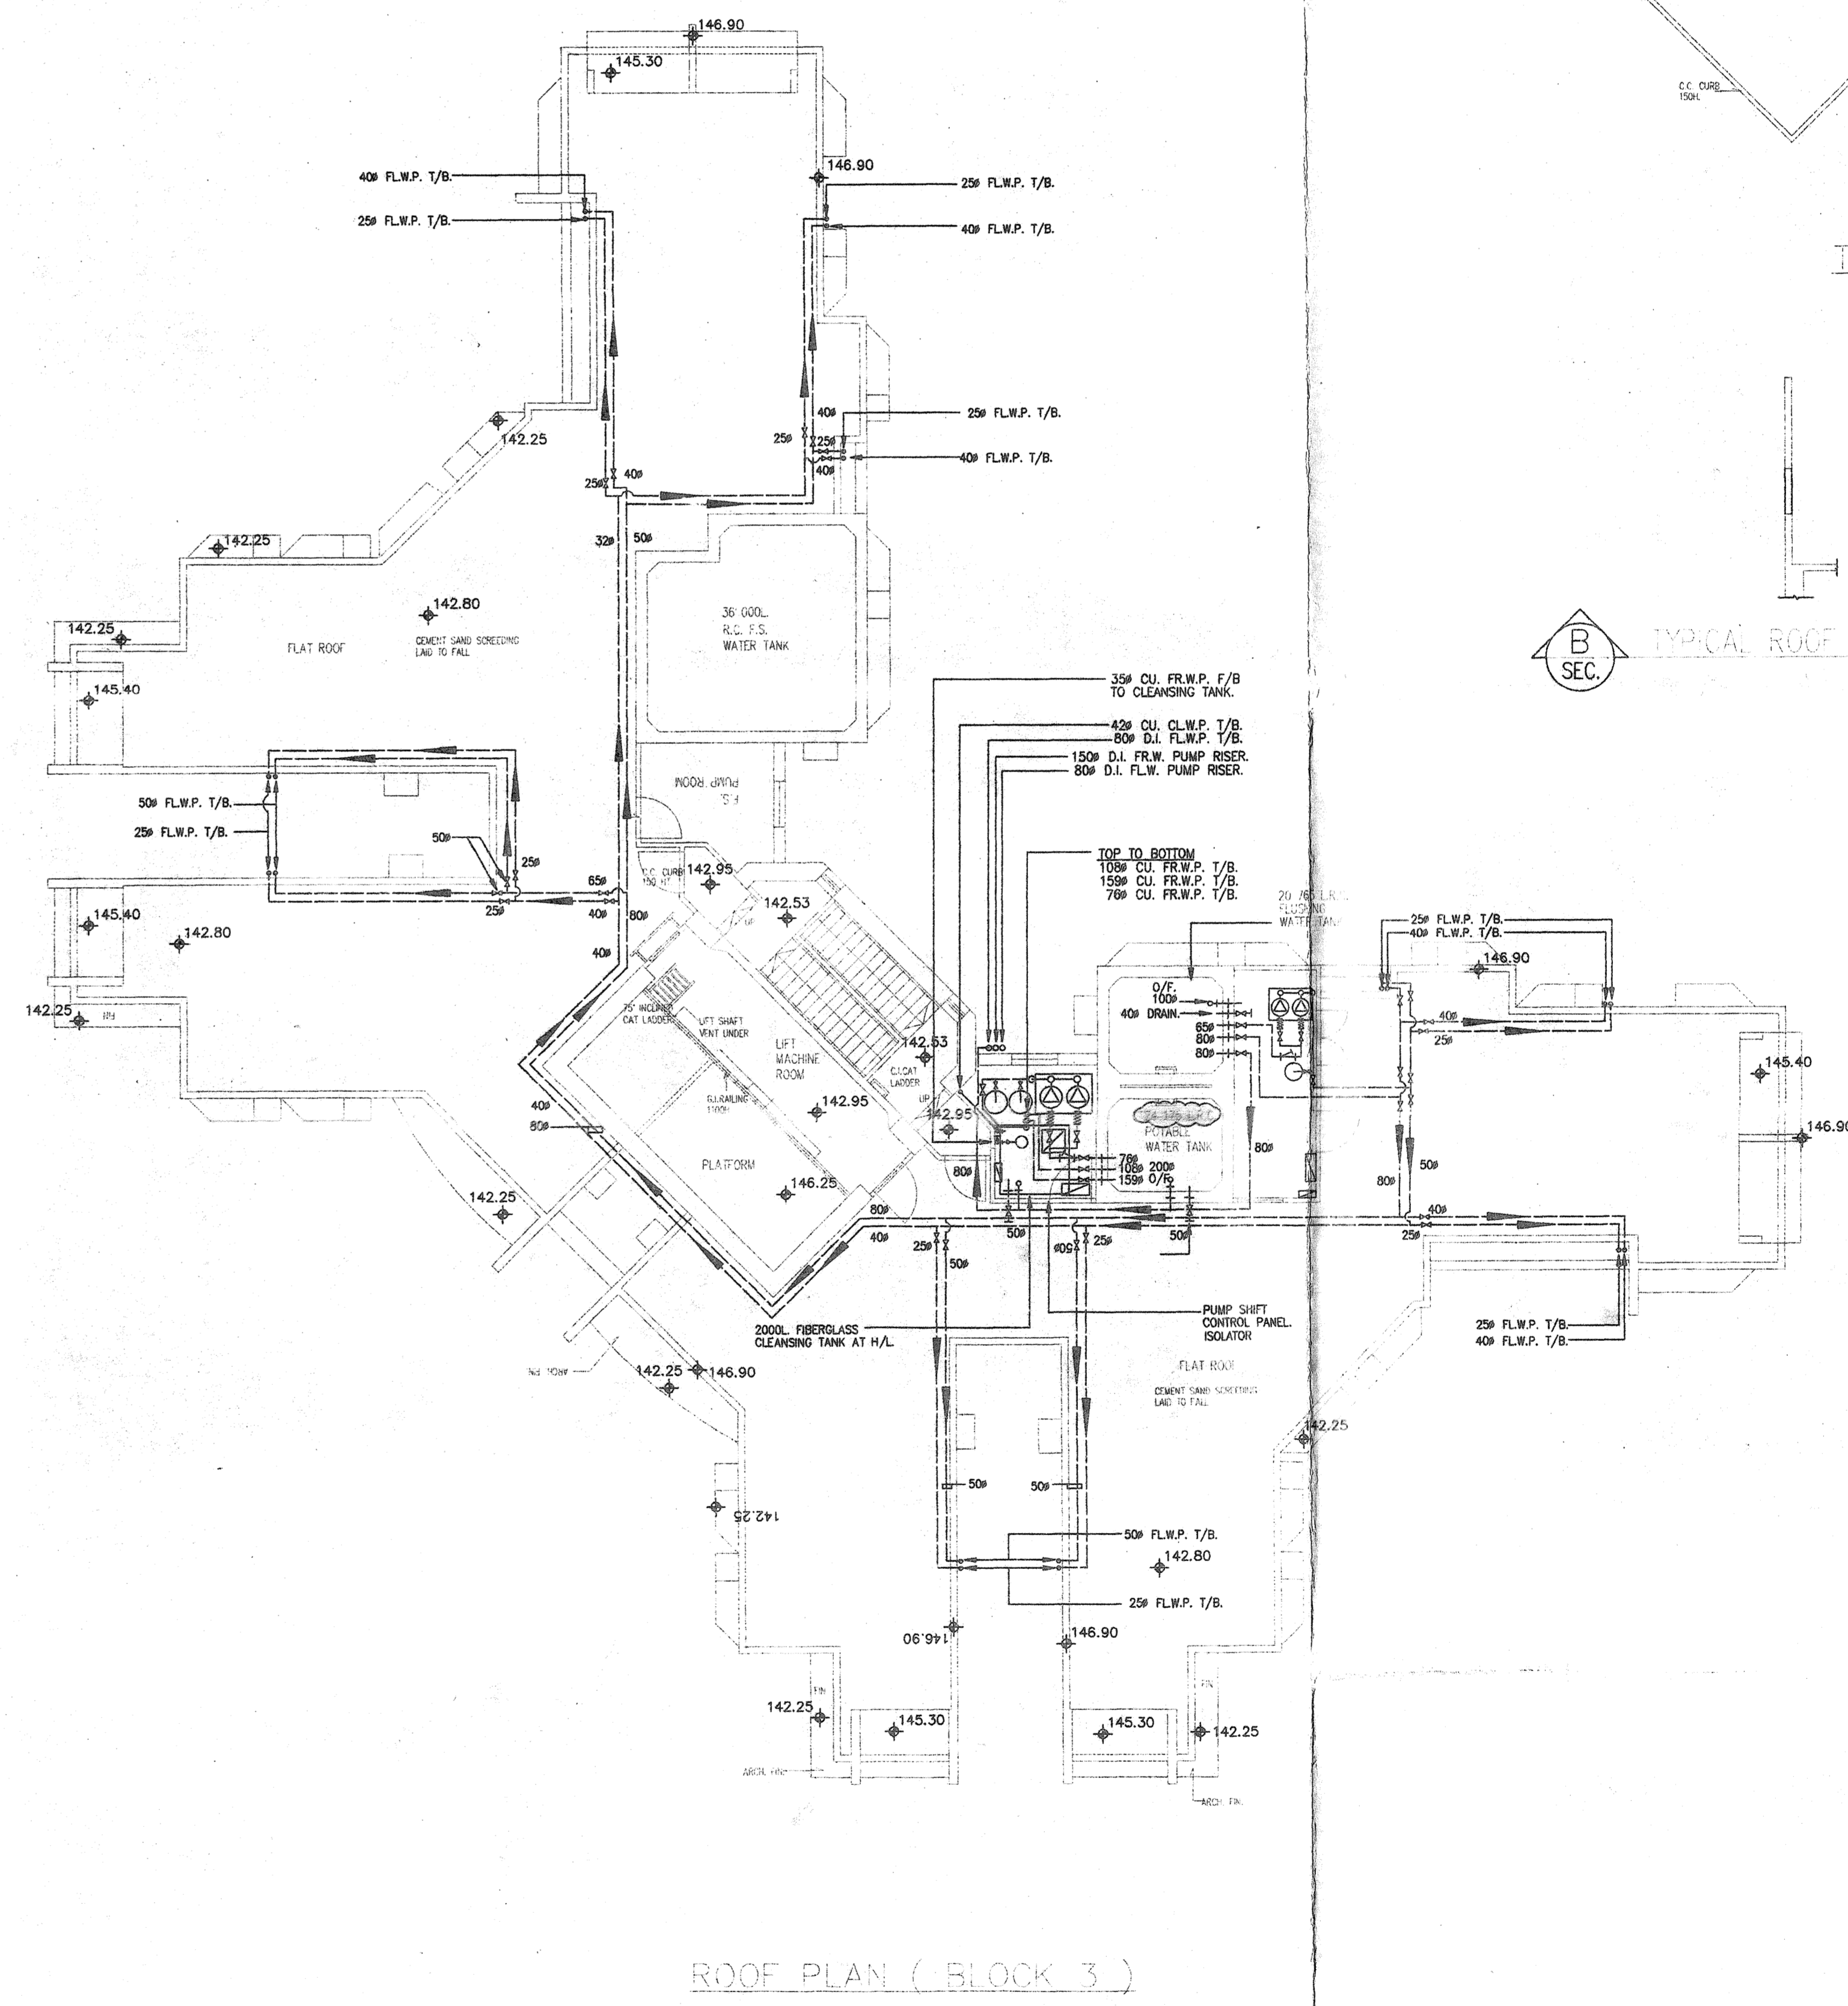

ROOF PLAN (BLOCK 3)

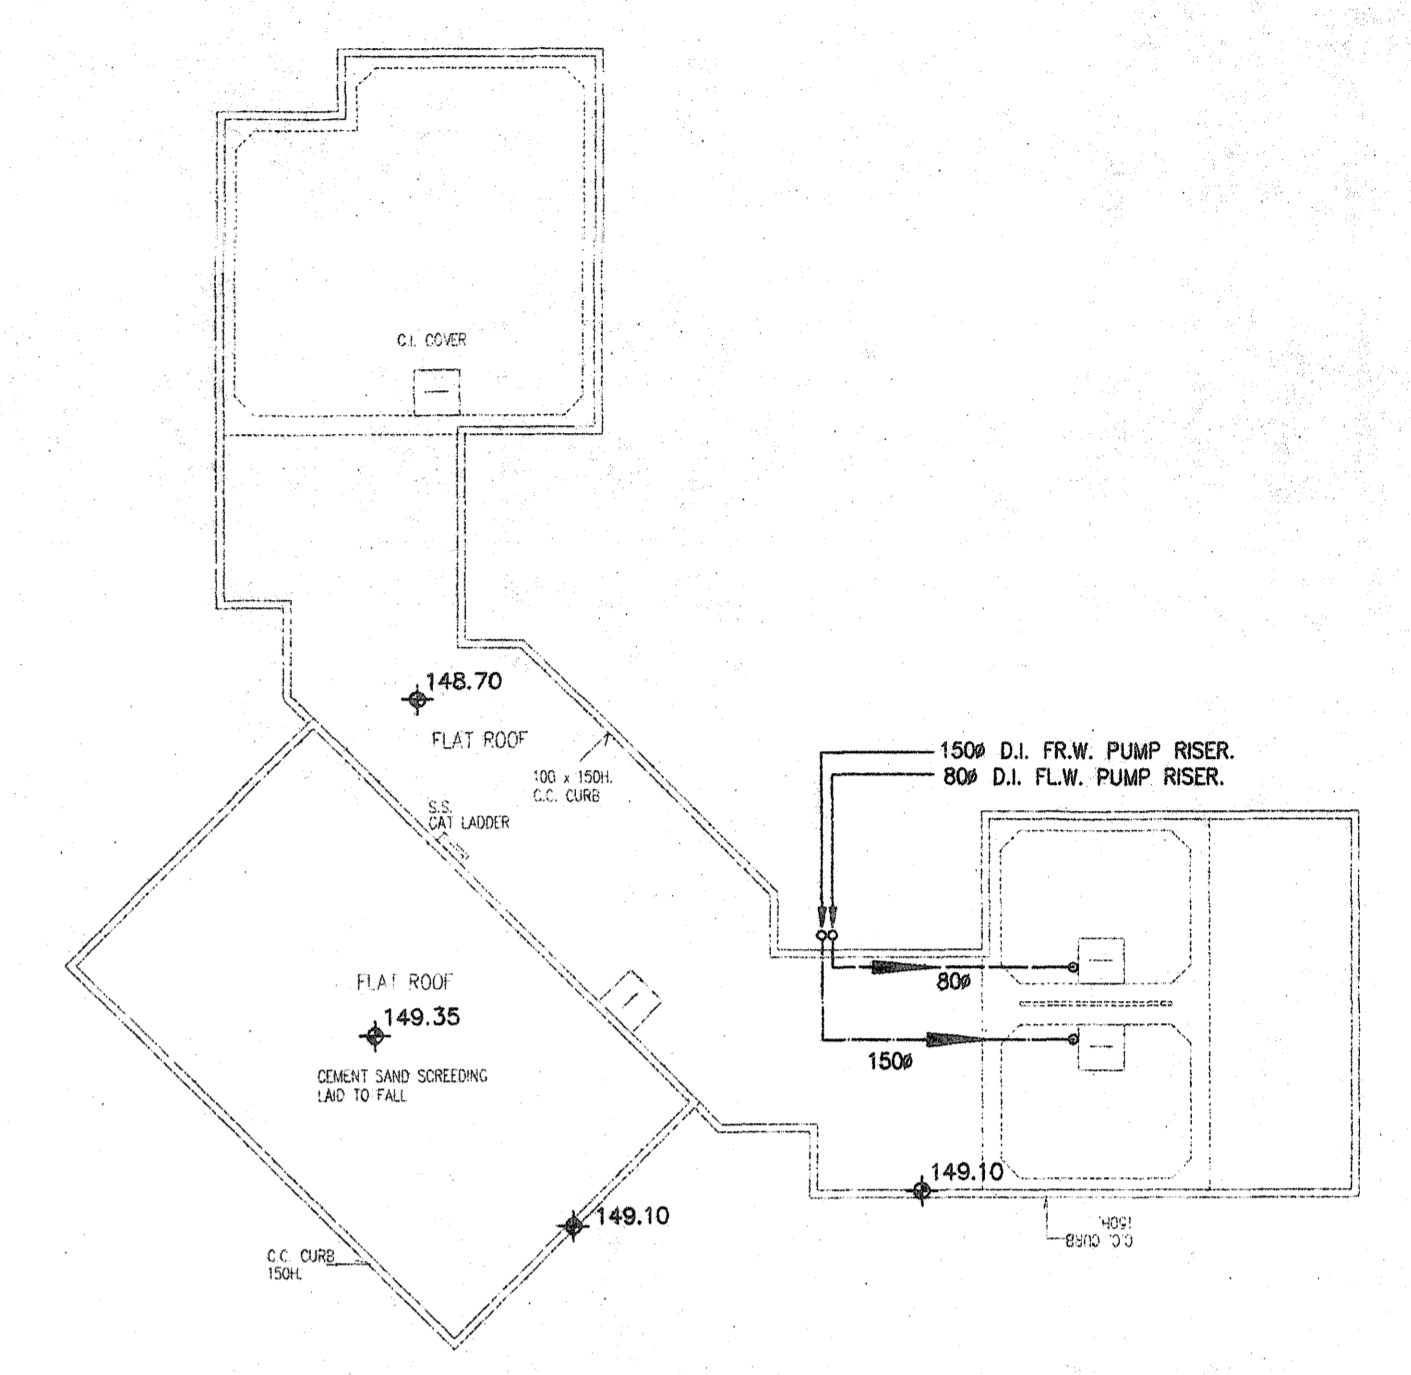

TOP ROOF PLAN

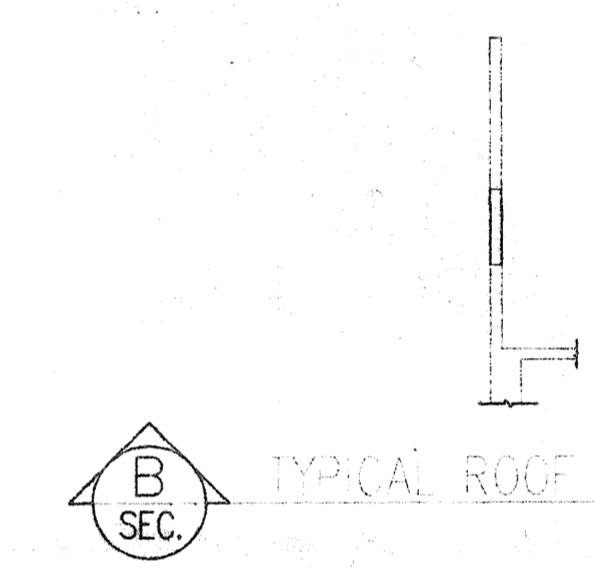

TYPICAL ROOF FEATURE SECTION

C	05/96	REV. POTABLE WATER TANK SIZE	LAM
B	02/96	GENERAL REVISION.	LAM
A	11/95	NEW DRAWING FOR BLOCK 3	LAM
		REVISION NO. DATE DIScription:	BY